



9400 - E.

9400 - E.

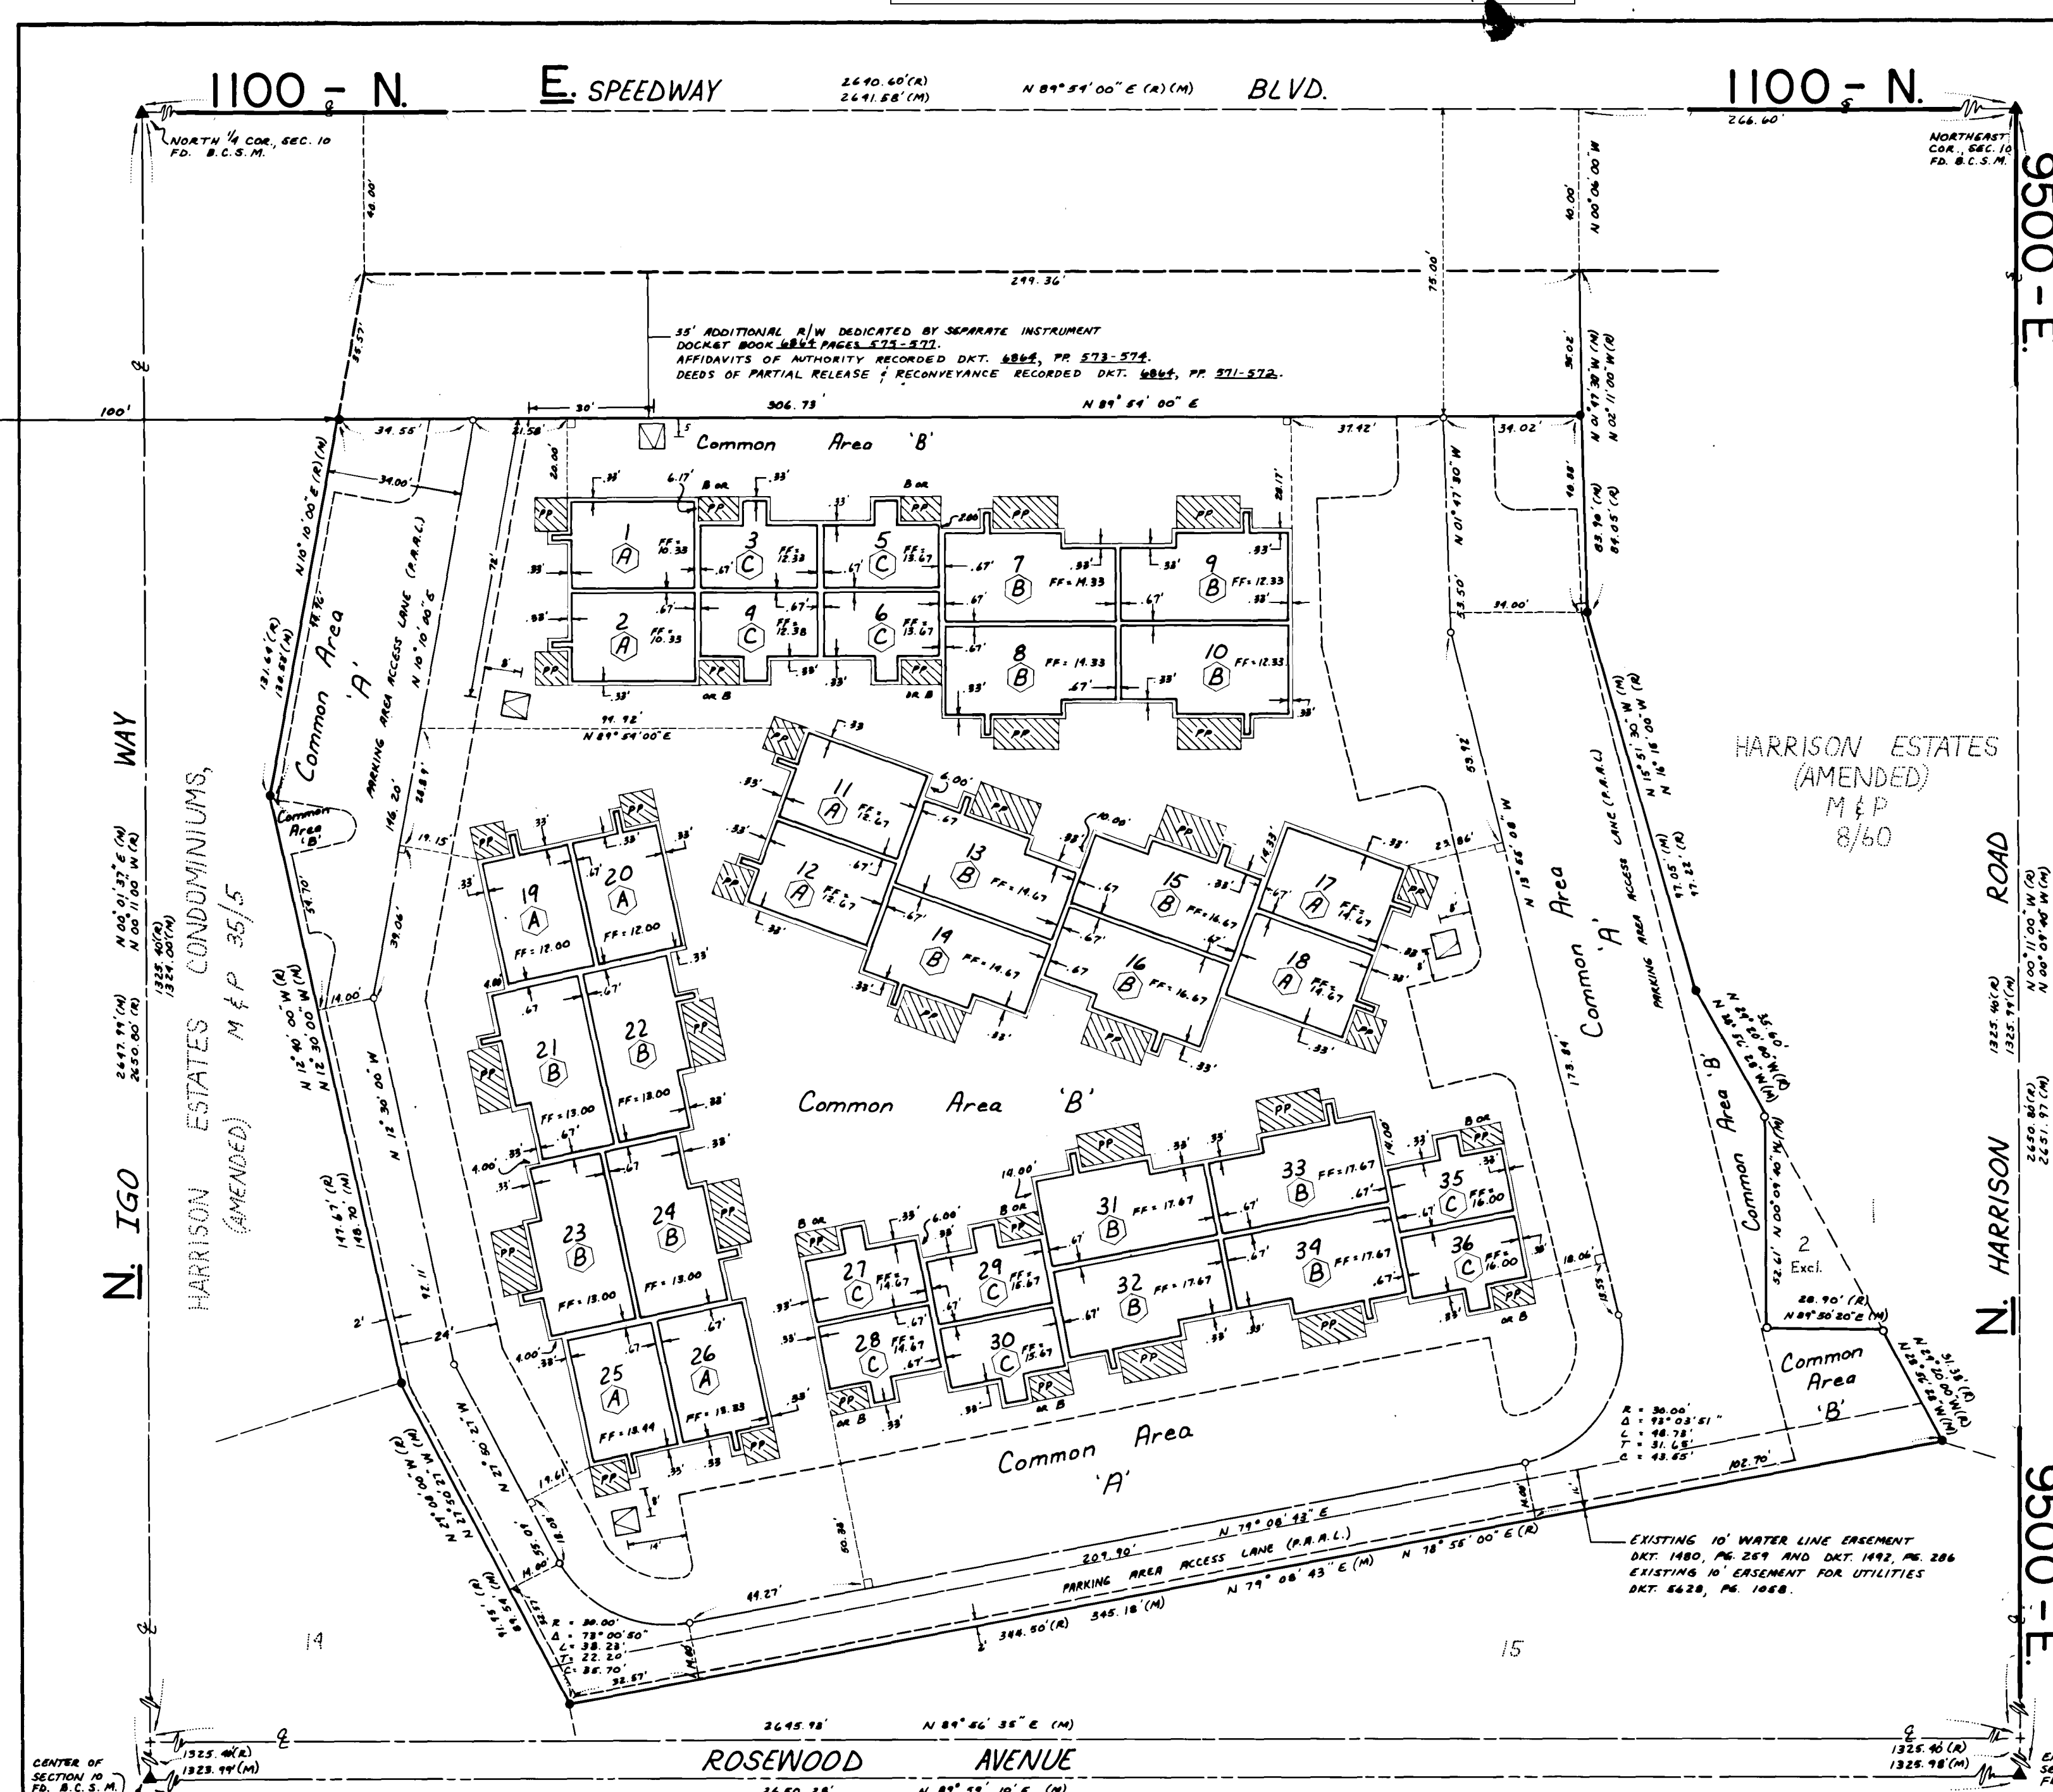

- LEGEND
- 6' x 6' ELECTRICAL & TELEPHONE EASEMENT
 - FOUND SURVEY MONUMENT AS NOTED
 - SET 1/2" IRON PIN TAGGED P.E. 10890
 - FOUND 1/2" IRON PIN TAGGED R.L.S. 12214

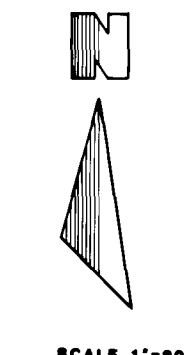

Indicates unit type; see typical dimensions sheet 1.

NOTE: THIS PROPERTY IS SUBJECT TO EASEMENTS FOR UTILITIES OVER AN UNDEFINED AREA AS RECORDED IN BOOK 63 OF MISCELLANEOUS RECORDS, PAGE 438 AND BOOK 111 OF MISCELLANEOUS RECORDS, PAGE 263.

CASA BONITA CONDOMINIUMS

UNITS 1 THRU 36 AND COMMON AREAS A & B

Johnson-Collins & Associates, Inc.

ENGINEERS-PLANNERS-SURVEYORS

630 East 9th Street, Tucson, Arizona 85705

(602) 623-4314

JOB 2342 MAY 1982 C12-82-25