

NOTE:
CONDOMINIUM VOLUME INCLUDES THE
CUBIC CONTENT OF AREAS SUBJECT
TO INDIVIDUAL OWNERSHIP AND/OR
EXCLUSIVE CONTROL, I.E., GARAGES,
GARAGES, PATIOS & PRIVATE YARDS &
BALCONIES.

TABLES OF CONDOMINIUM VOLUME




UNIT NO.	UNIT VOLUME	CONDOMINIUM VOLUME	UNIT NO.	UNIT VOLUME	CONDOMINIUM VOLUME	UNIT NO.	UNIT VOLUME	CONDOMINIUM VOLUME	UNIT NO.	UNIT VOLUME	CONDOMINIUM VOLUME
1	13,250	21,150	10	13,638	21,831	18	10,077	18,842	27	13,250	22,413
2	13,250	22,834	11	13,638	22,253	19	10,077	18,842	28	13,250	22,413
3	13,250	21,150	12	13,638	21,620	20	13,250	22,413	29	10,077	21,291
4	13,250	21,150	13	13,638	21,198	21	10,077	17,792	30	13,638	22,042
5	10,077	20,241	14	13,250	22,413	22	13,638	20,143	31	13,638	21,831
6	10,077	20,241	15	10,077	18,842	23	13,638	19,510	32	13,638	22,253
7	10,077	20,241	16	10,077	18,842	24	13,638	20,143	33	13,638	21,620
8	10,077	18,842	17	10,077	18,842	25	13,638	19,510	34	10,077	21,990
9	13,638	20,565	26	10,077	18,706						

N. 1/4 COR., SEC. 10
FND. BRASS CAP S.M.

N.E. COR., SEC. 10
FND. BRASS CAP S.M.


9300 - E. AVE

9400 - E. AVE

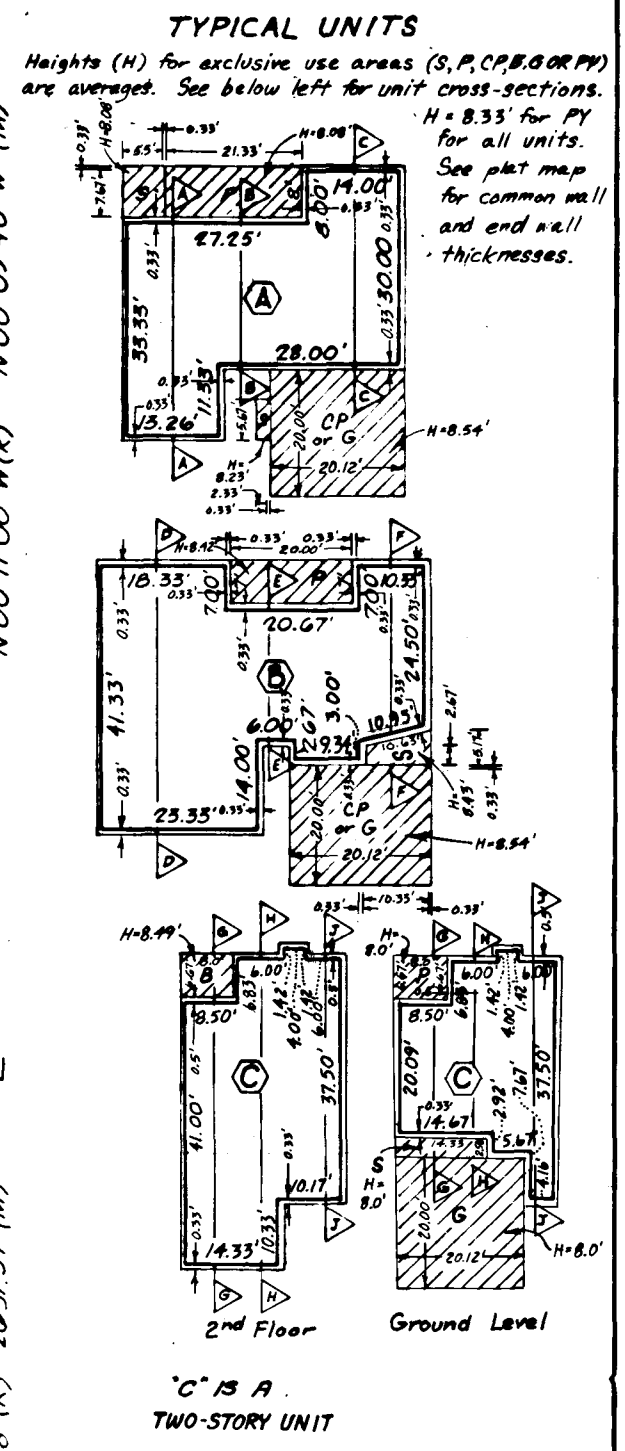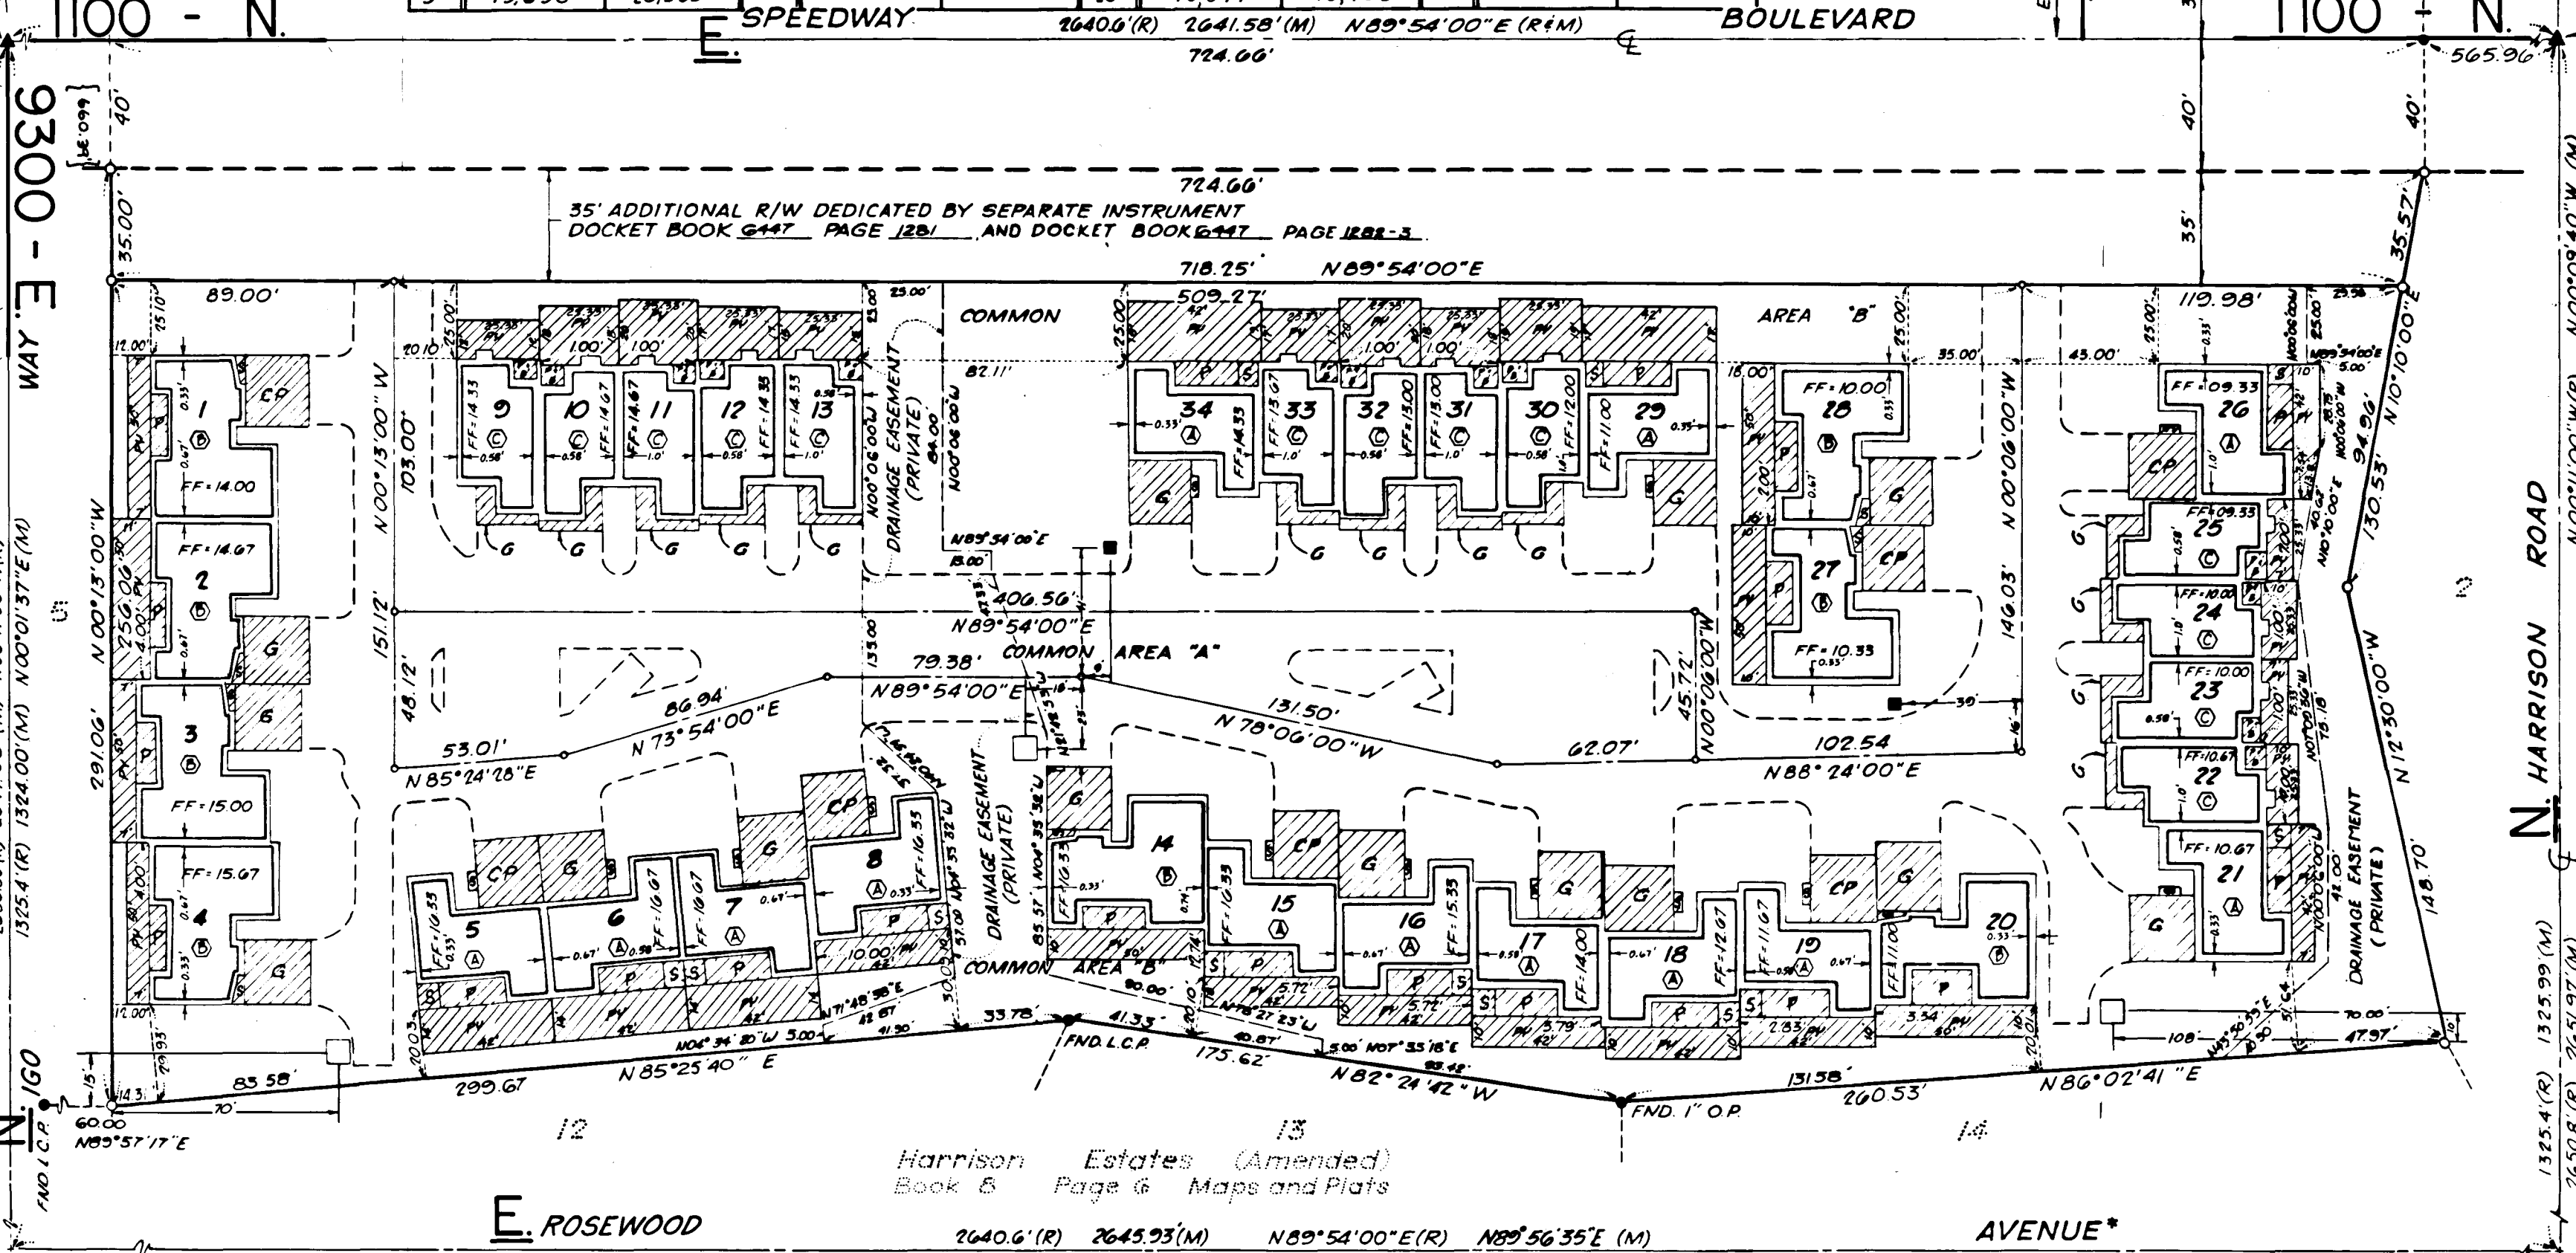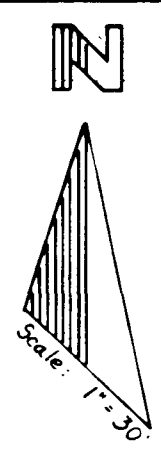

CTR. SEC. 10
FND. BRASS CAP S.M.

E. 1/4 COR., SEC. 10
FND. BRASS CAP S.M.

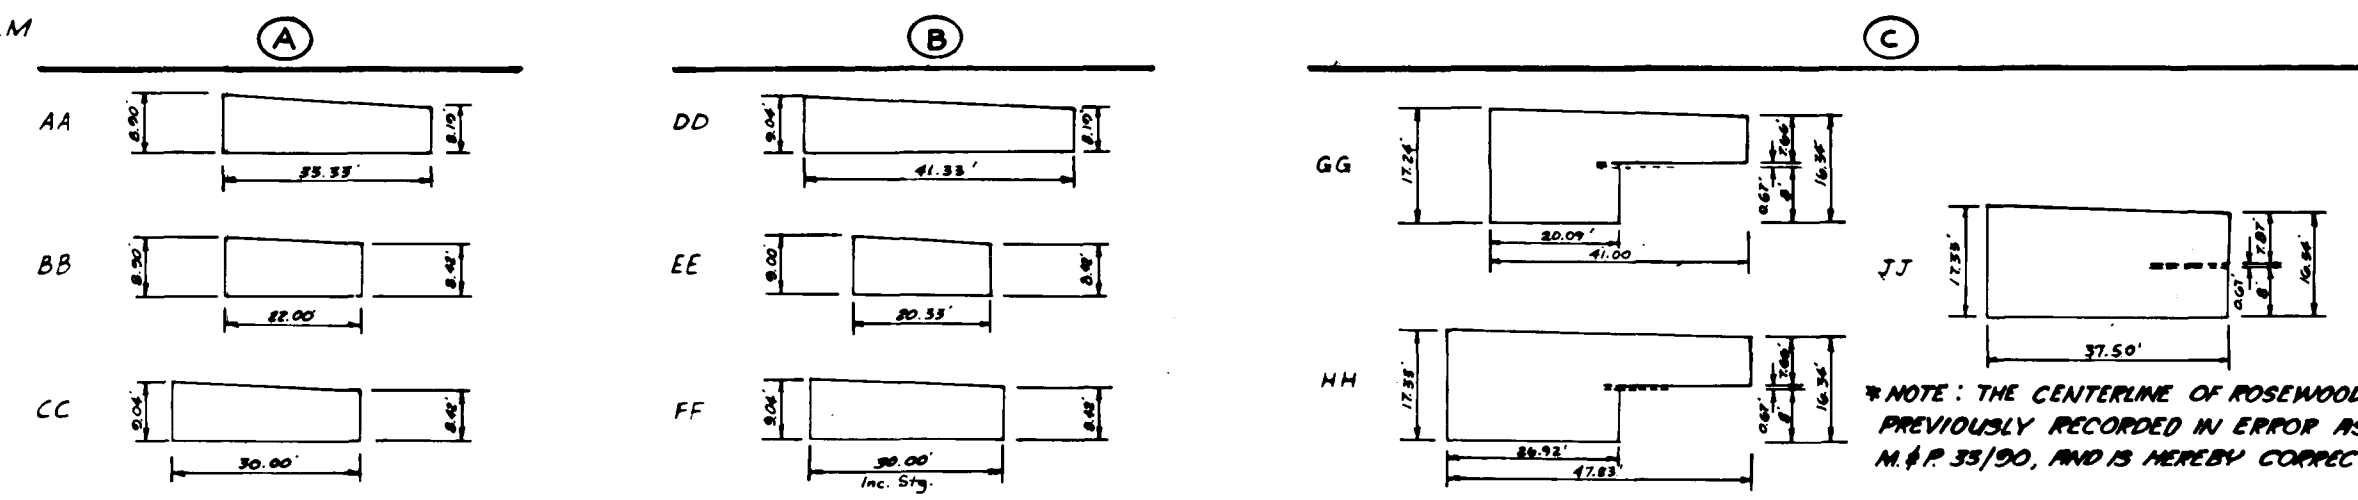

*NOTE: THE CENTERLINE OF ROSEWOOD AVE. WAS
PREVIOUSLY RECORDED IN ERROR AS SIERRA AVE.,
M.P. 33/90, AND IS HEREBY CORRECTED.

THE AMENDED PLAT OF
Harrison Estates Condominiums

BUCHANAN · COLLINS · JOHNSON
& ASSOCIATES, INC.

ENGINEERS PLANNERS SURVEYORS
TUCSON, ARIZONA
SEPTEMBER 1981 JOB 2107.01

CD9-79-78
C18-80-71A
SHEET 2 OF 2