


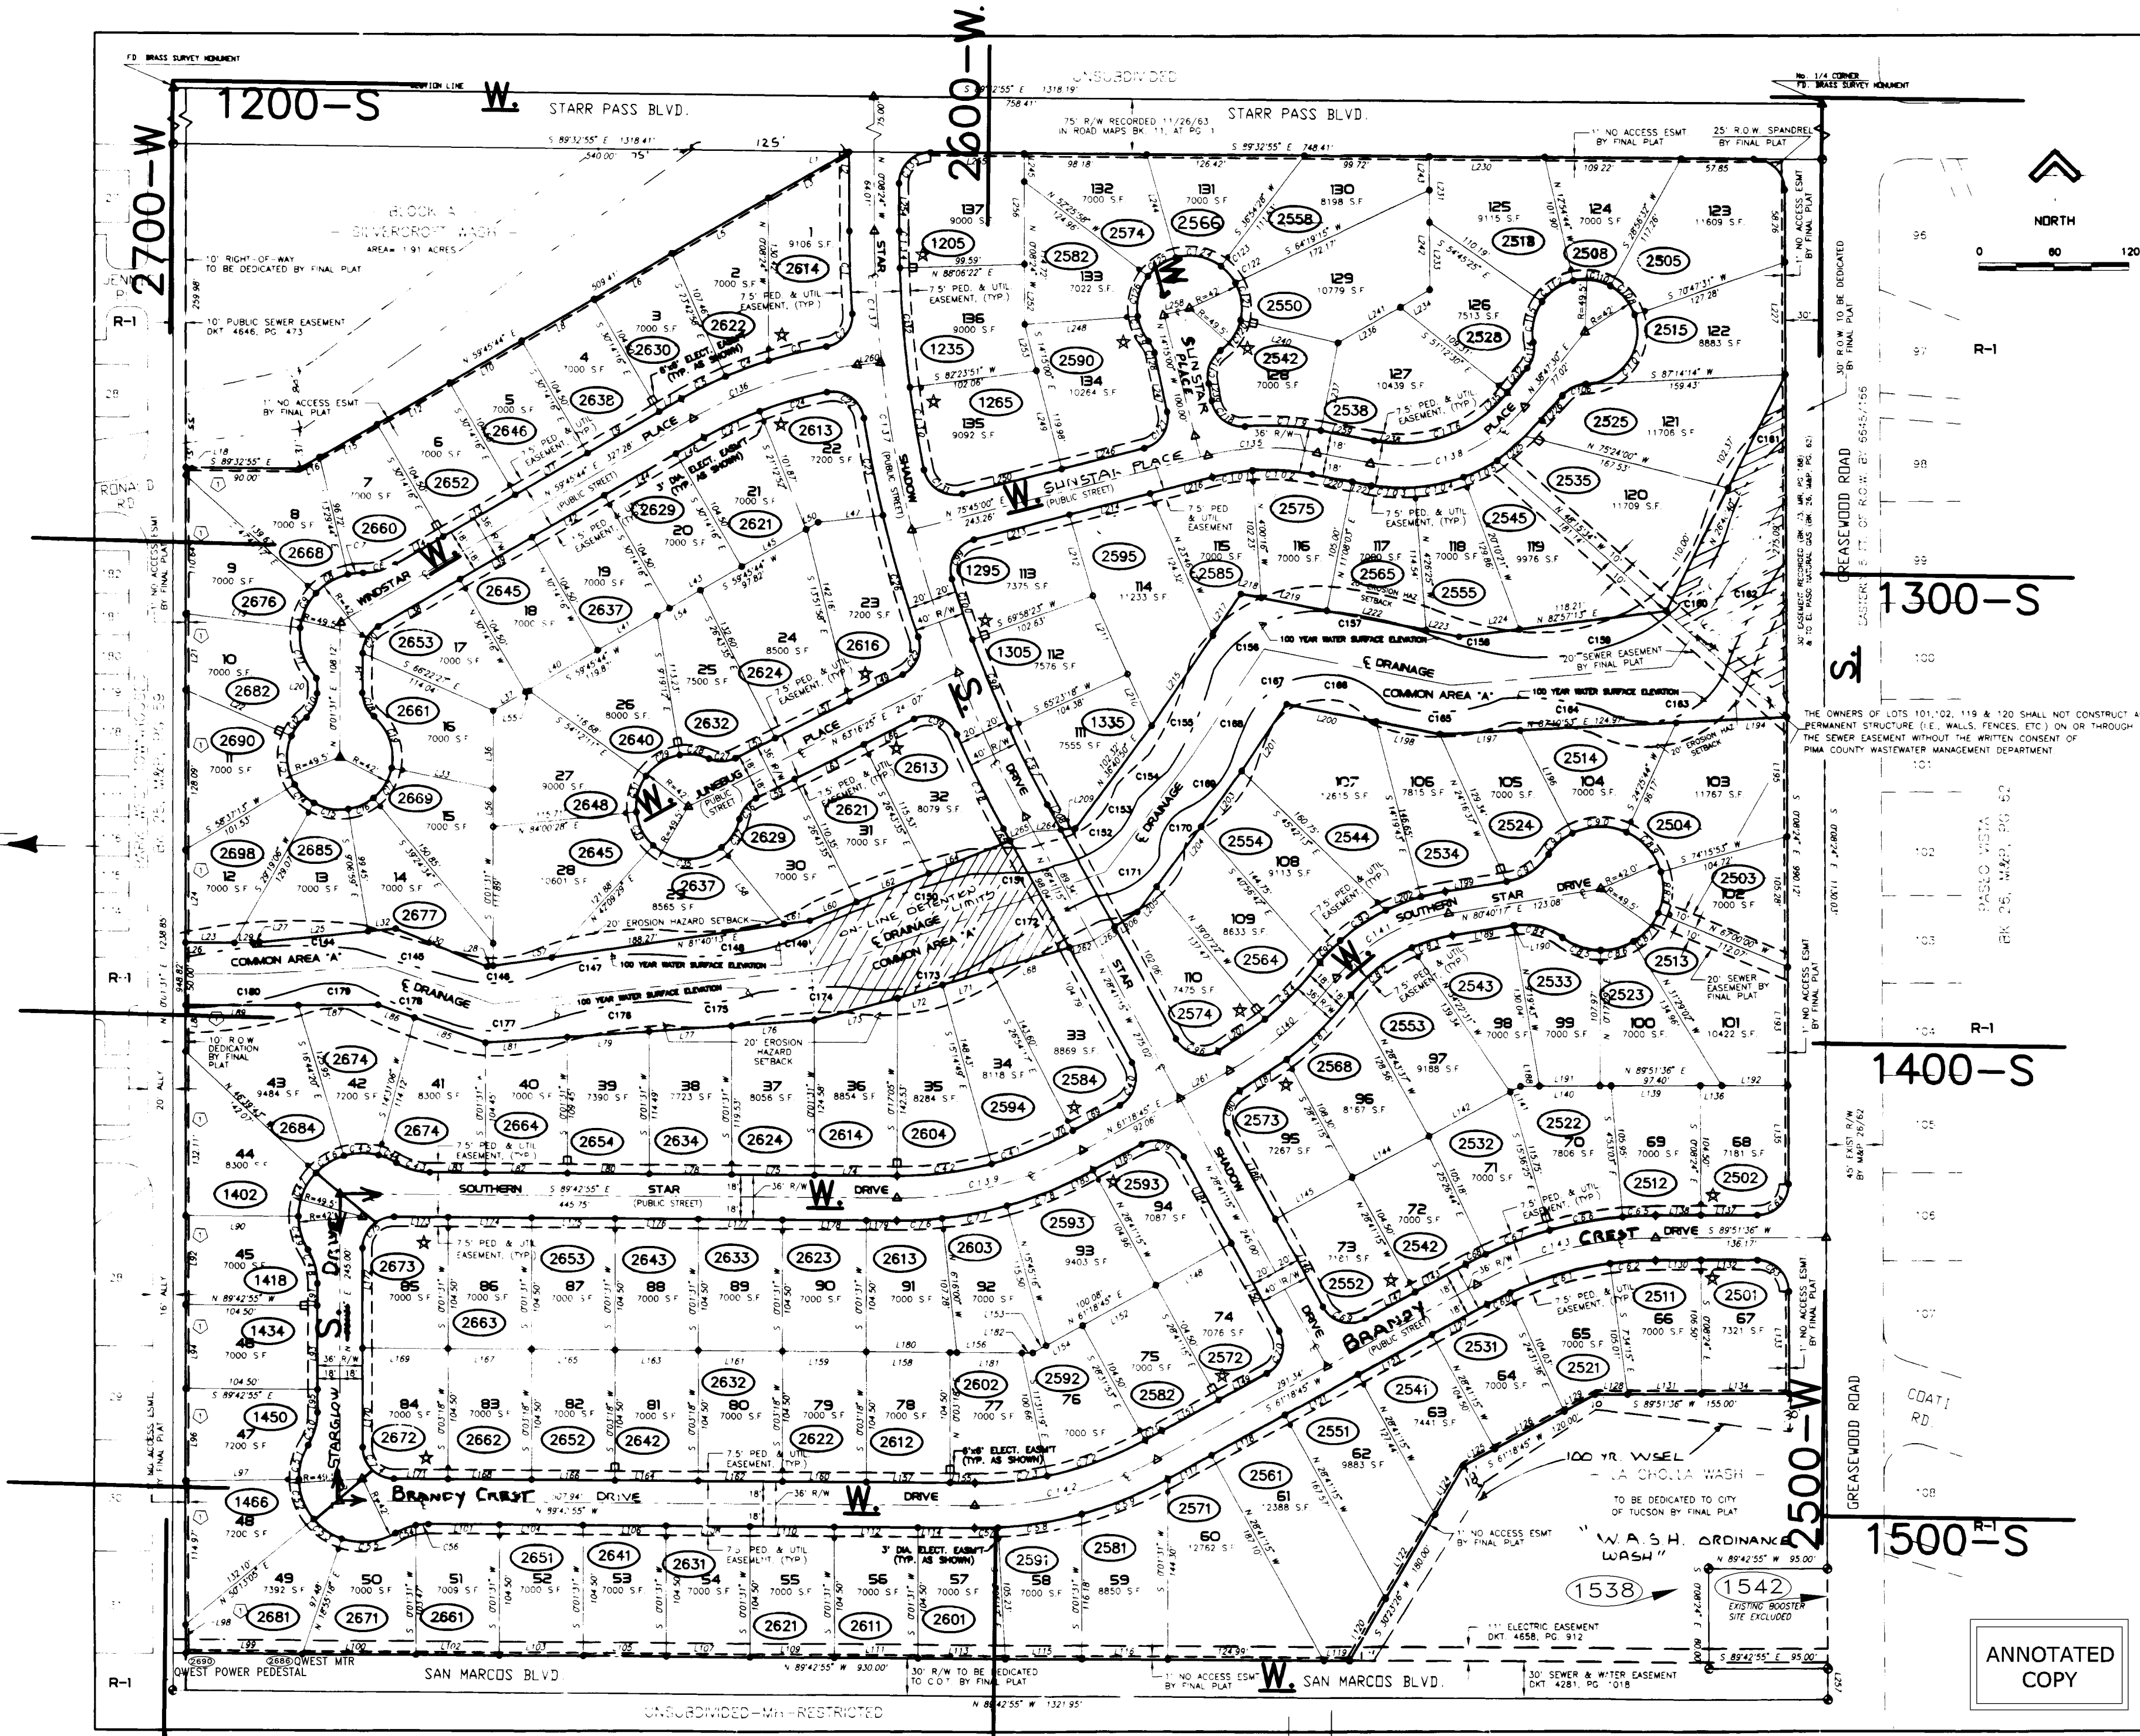

LEGEND	
	LOTS W/1/2" STORY HEIGHT RESTRICTION
	ACCESS POINT LOCATIONS - CORNER LOTS
	6\"
	3\"
	PD SURVEY MONUMENT
	SURVEY MONUMENT - TO BE SET 3\"
	PD SURVEY PT 1/2\"
	PROP CON TO BE SET 1/2\"
	POINT OF CURVATURE - PROP CON TO BE SET 1/2\"

Designed By
THT
Drawn By
CT
Checked By
THT
Revised By

Scale
1" = 60'
Drawing Number
94-053
Project Number
114-94
Date
02/17/95

DESERT STATE
ENGINEERING
Thomas H. Trimble, P.E., R.L.S.

ENGINEERING SURVEYING
HYDROLOGY PLANNING
CADD SITE DEVELOPMENT

2798 W. APPALOOSA ROAD
TUCSON, ARIZONA 85741
(602) 297-1808

FINAL PLAT

STARR PASS SHADOWS
LOTS 1 THRU 137,
BLOCK A
& COMMON AREA "A"
(PRIVATE DRAINAGEWAY)

A SUBDIVISION OF THE NE 1/4 OF THE
NW 1/4 OF SEC 21, TOWNSHIP 14 SOUTH
RANGE 13 EAST, G. & S. R. 8 & M
PIMA COUNTY, ARIZONA

C12-94-20

2

99-80-59
REF 99-93-19

ANNOTATED
COPY