
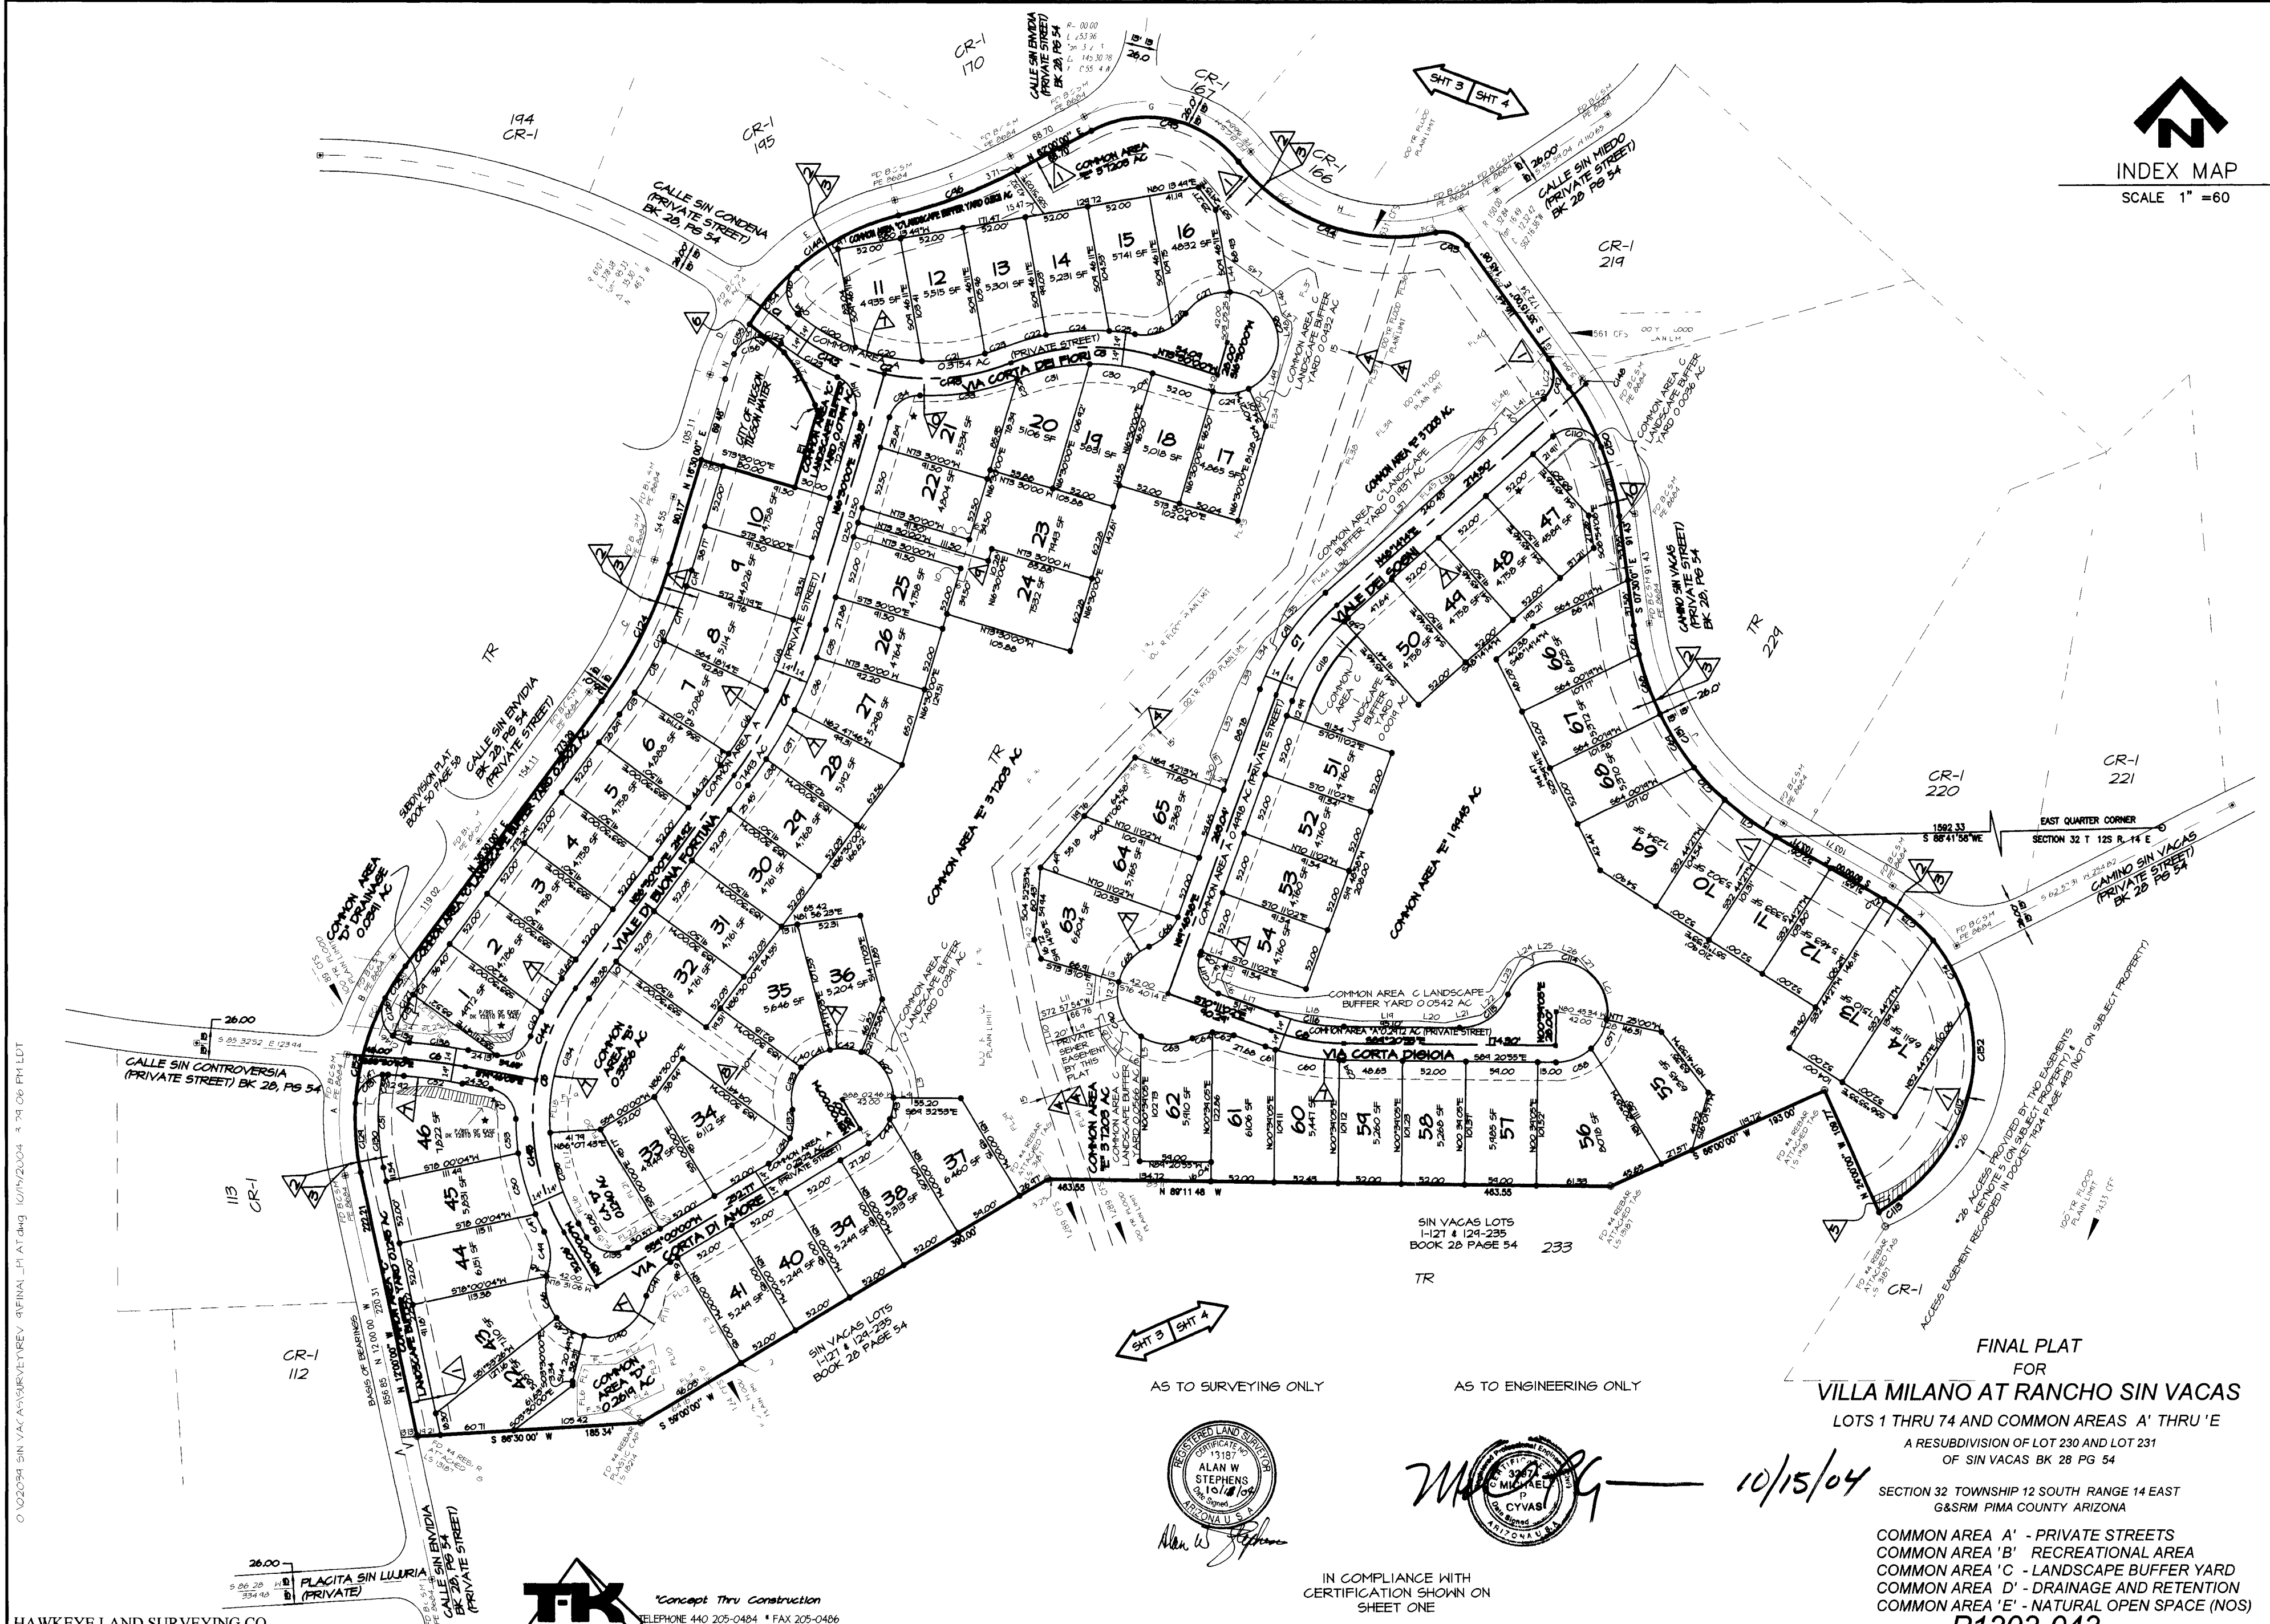


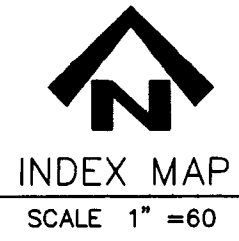

HAWKEYE LAND SURVEYING CO
ALAN W. STEPHENS RLS 6264 E 2ND ST TUCSON
AZ 85711(520) 246-6173 (520) 514-1213(FAX)
E-MAIL: HAWKEYESURVEY@EARTHLINK.NET

Concept Thru Construction
TELEPHONE 440 205-0484 • FAX 205-0486
6801 HOPKINS ROAD
MENTOR OHIO 44060
T-K JOB No. 020394

IN COMPLIANCE WITH
CERTIFICATION SHOWN ON
SHEET ONE

FINAL PLAT
FOR
VILLA MILANO AT RANCHO SIN VACAS
LOTS 1 THRU 74 AND COMMON AREAS 'A' THRU 'E'
A RESUBDIVISION OF LOT 230 AND LOT 231
OF SIN VACAS BK 28 PG 54

SECTION 32 TOWNSHIP 12 SOUTH RANGE 14 EAST
G&SRM PIMA COUNTY ARIZONA

COMMON AREA 'A' - PRIVATE STREETS
COMMON AREA 'B' - RECREATIONAL AREA
COMMON AREA 'C' - LANDSCAPE BUFFER YARD
COMMON AREA 'D' - DRAINAGE AND RETENTION
COMMON AREA 'E' - NATURAL OPEN SPACE (NOS)

P1203-043

CROSS REF C012-74-59
CROSS REF C09-64-49